

KEYPLAN



PRELIMINARY PLAT OF:
RIVERBEND FARM

KNOX SMITH SURVEY

DATE	DATE	BY
APPROVED	DATE	BY
SCALE	DATE	BY
1" = 400'	DATE	BY


MATRIX SETTLES
47 State Circle #400
Annapolis, MD 21401
410.280.1677


RIVERBEND FARM
(Preliminary Plat)

LEHR JACKSON
ASSOCIATES
6 Meadow Road
Baltimore, MD
443.286.5008

RIVERBEND

APRIL 24, 2007

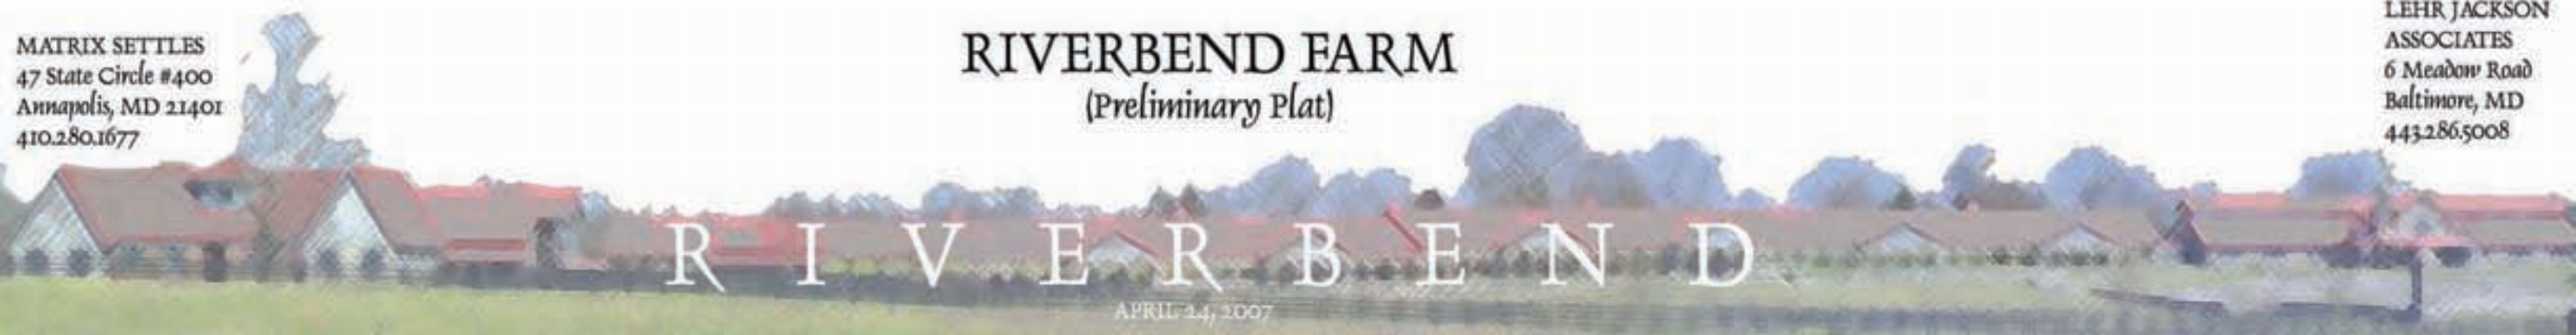

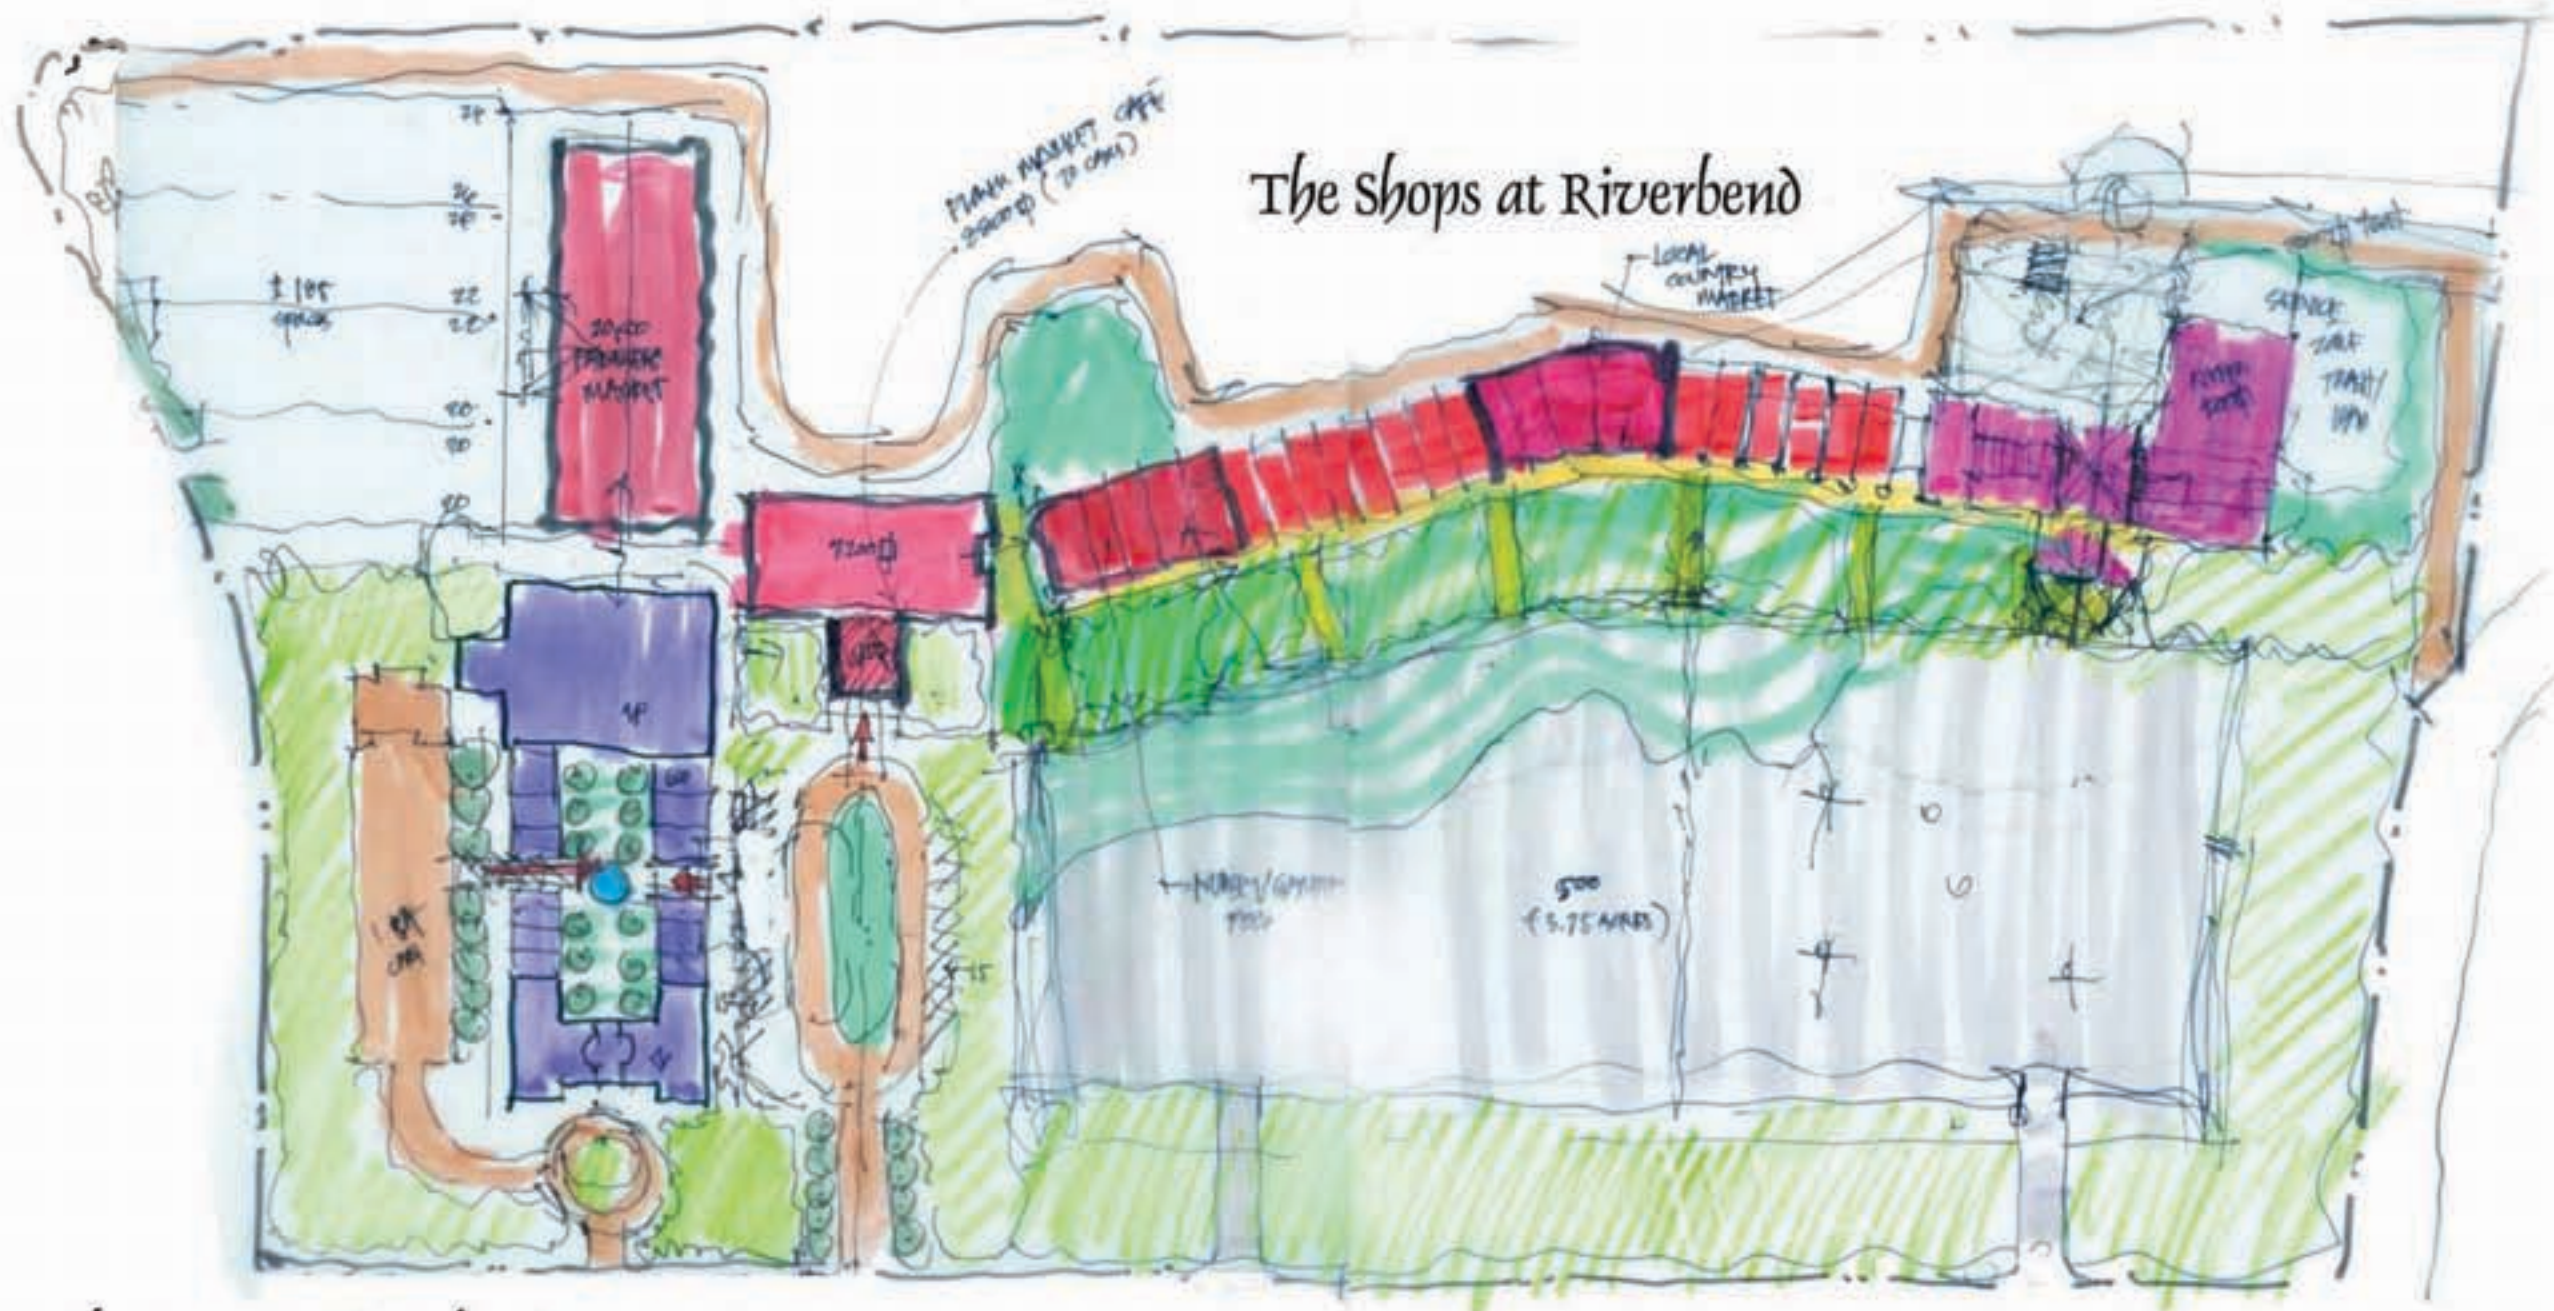

The Inn at Riverbend

THE SHOPS & INN AT RIVERBEND RAMBO ROAD

MATRIX SETTLES
47 State Circle #400
Annapolis, MD 21401
410.280.1677

LEHR JACKSON
ASSOCIATES
6 Meadow Road
Baltimore, MD
443.286.5008

R I V E R B E N D

APRIL 24, 2007